





Swedish Immigrant Trail - Segment A-B

Chisago County Parks Division

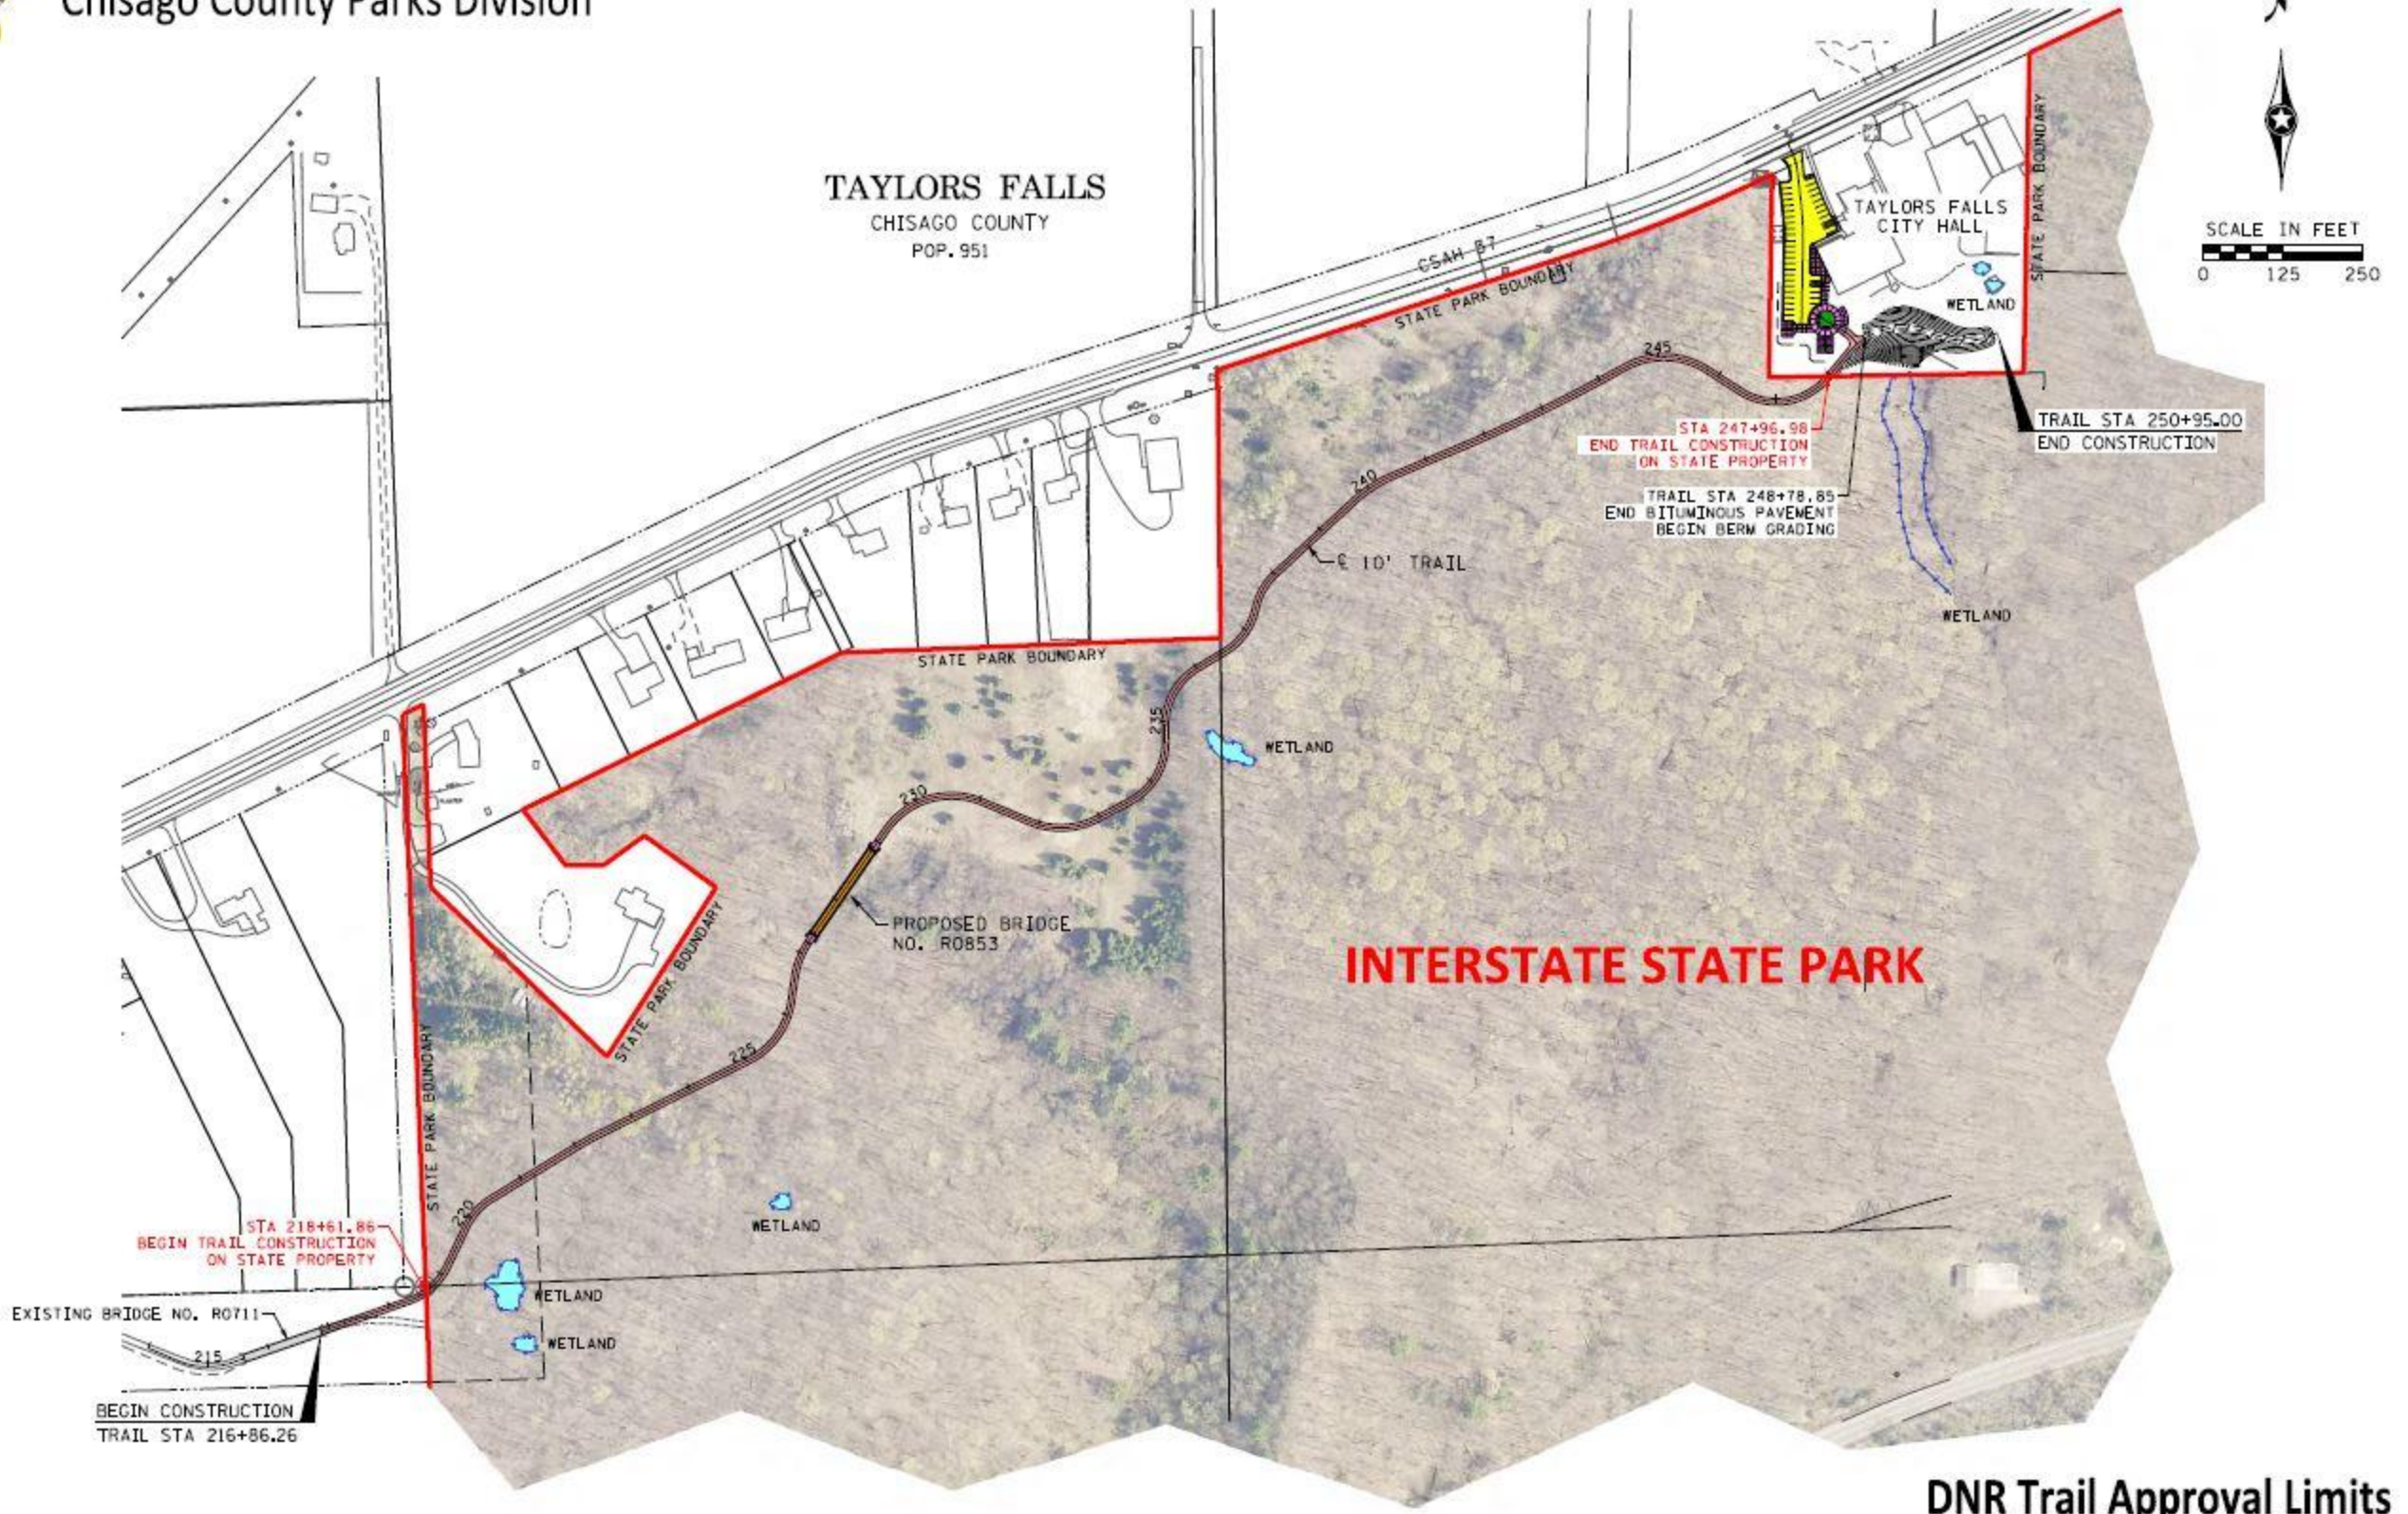

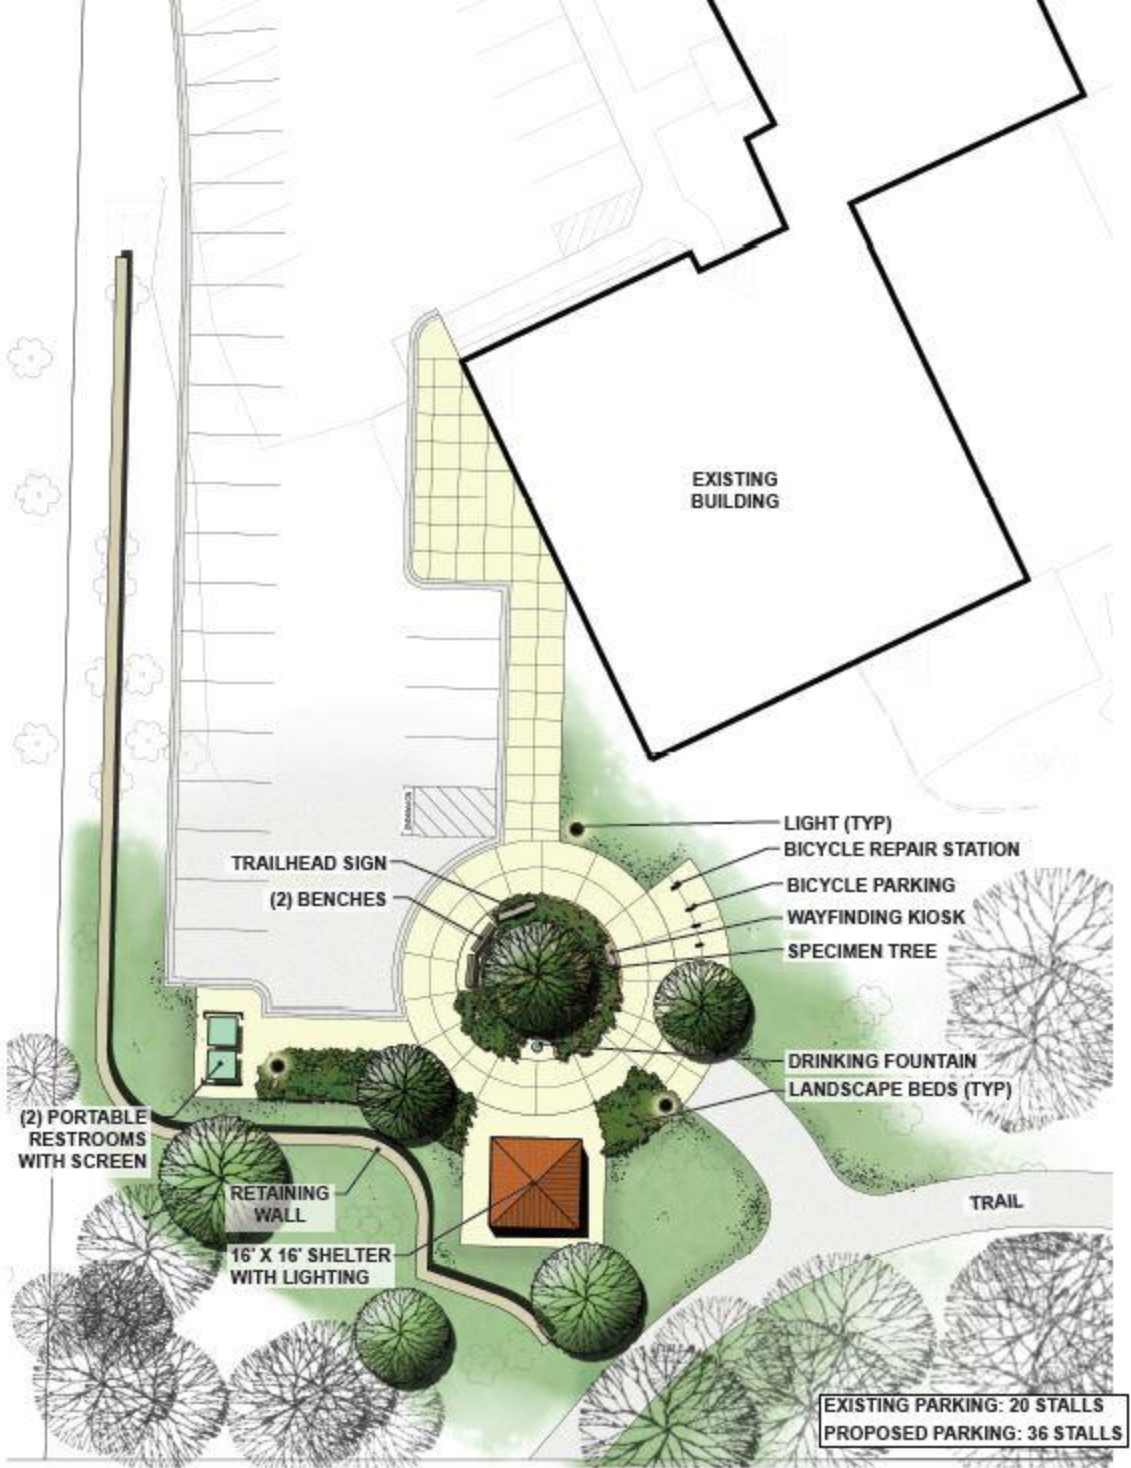

EXISTING BUILDING

TRAILHEAD SIGN
(2) BENCHES

LIGHT (TYP)
BICYCLE REPAIR STATION
BICYCLE PARKING
WAYFINDING KIOSK
SPECIMEN TREE

DRINKING FOUNTAIN
LANDSCAPE BEDS (TYP)

(2) PORTABLE RESTROOMS WITH SCREEN

RETAINING WALL

16' X 16' SHELTER WITH LIGHTING

TRAIL

EXISTING PARKING: 20 STALLS
PROPOSED PARKING: 36 STALLS